


1 Proposed Draft Plan
1 : 50

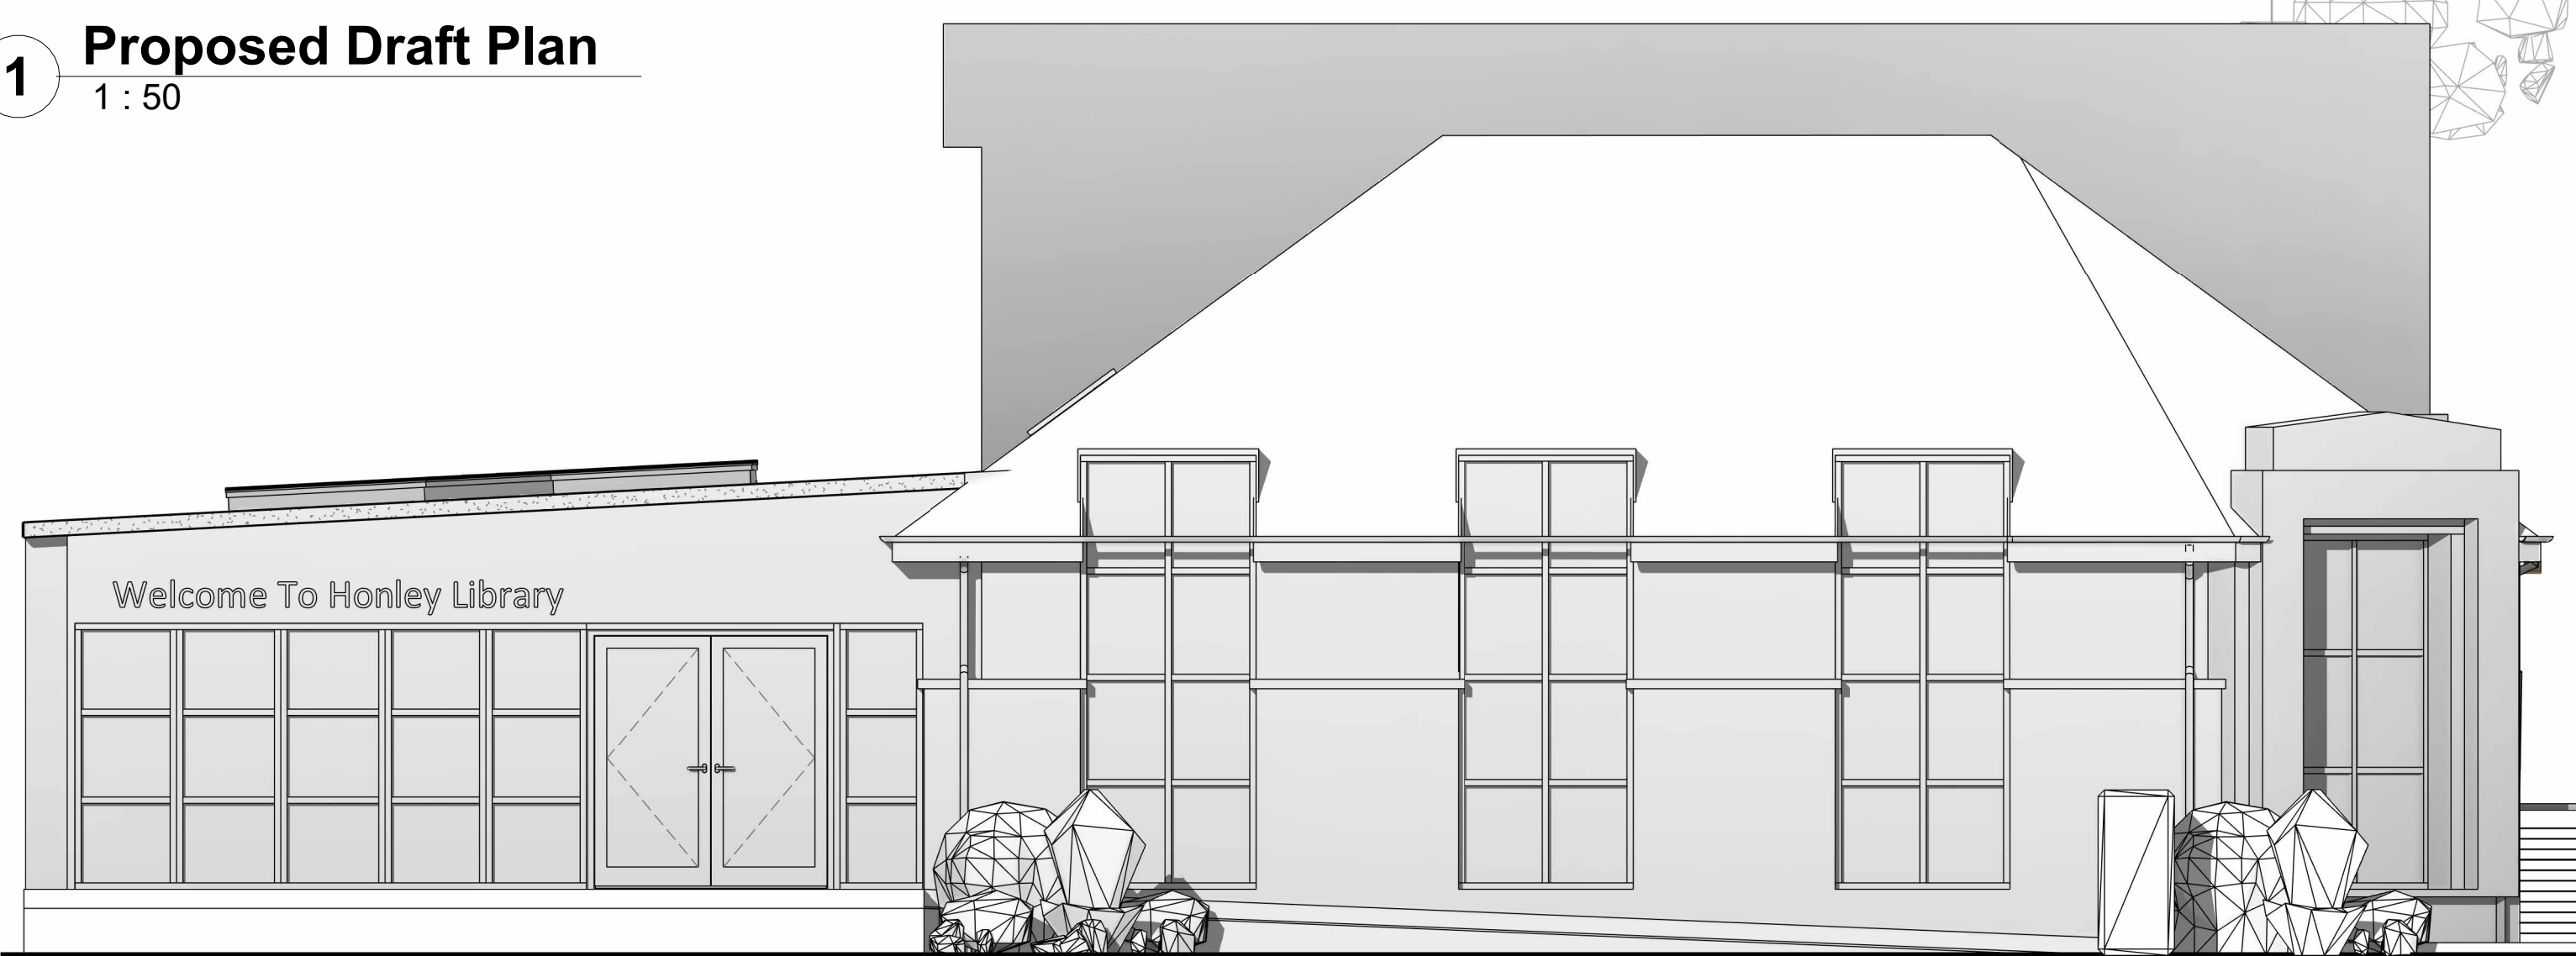

2 Elevation 1
1 : 50



Rev	Description	Date	Drw	App
original by	GHR/JH	19.05.23	AH	

AHR
AHR Building Consultancy Ltd
Norwich Union House
High Street
Huddersfield
HD1 2LF
United Kingdom

T +44(0)1484 537411
F +44(0)1484 530332
E huddersfield@ahr.co.uk
www.ahr.co.uk

client name	Friends of Honley Library		
project	Honley Library		
drawing	Flat Roof Proposal - Option 2		
computer file	plot date		
project number	scale	As indicated @A1	
TBC	rev	issue status	
03			

This drawing is to be read in conjunction with all related drawings. All dimensions must be checked and verified on site before commencing any work or producing shop drawings. The originator should be notified immediately of any discrepancy. This drawing is copyright and remains the property of AHR.